




PROPOSED SOUTH EAST ELEVATION

PROPOSED NORTH EAST ELEVATION

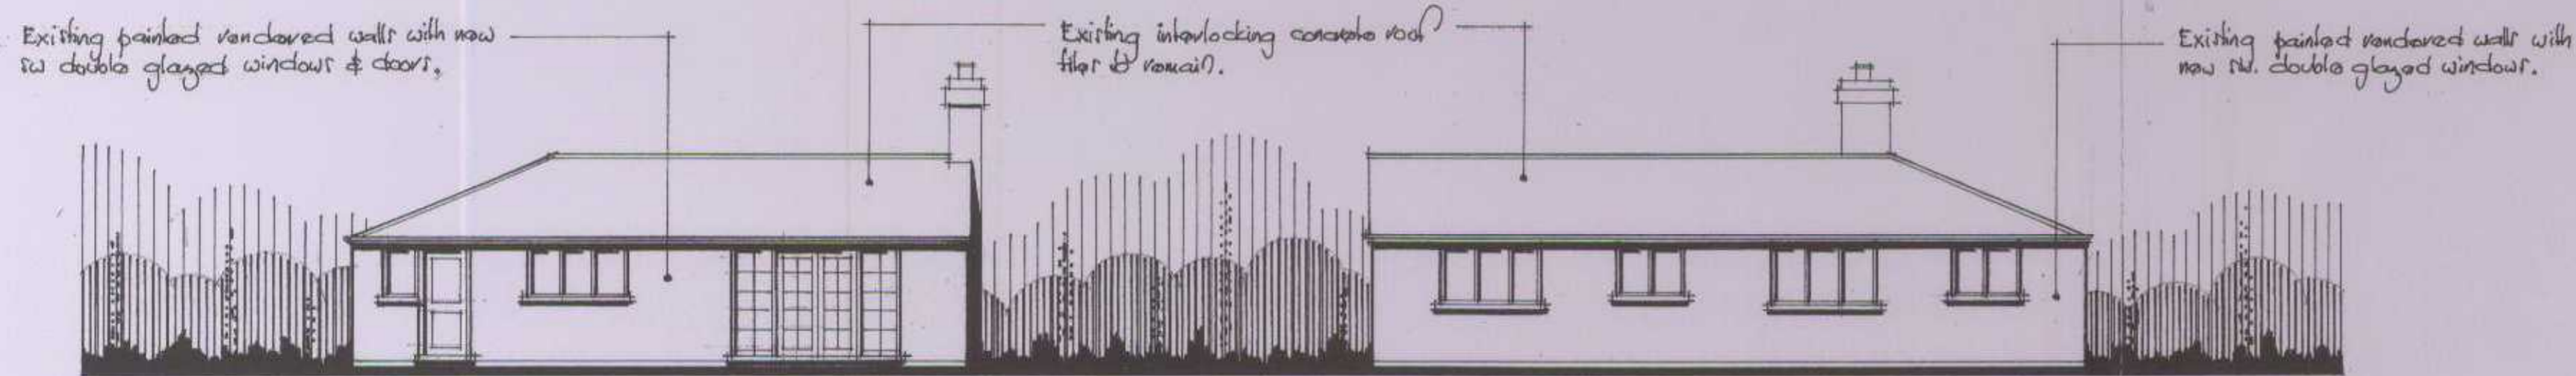


PROPOSED SOUTH WEST ELEVATION


PROPOSED NORTH WEST ELEVATION

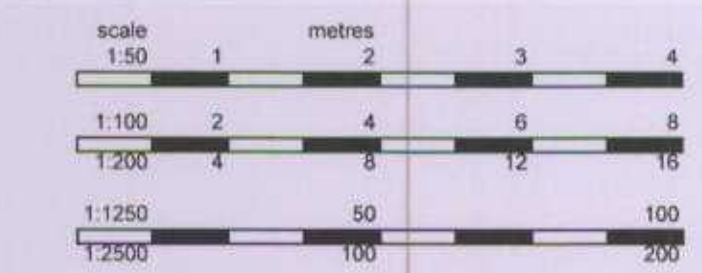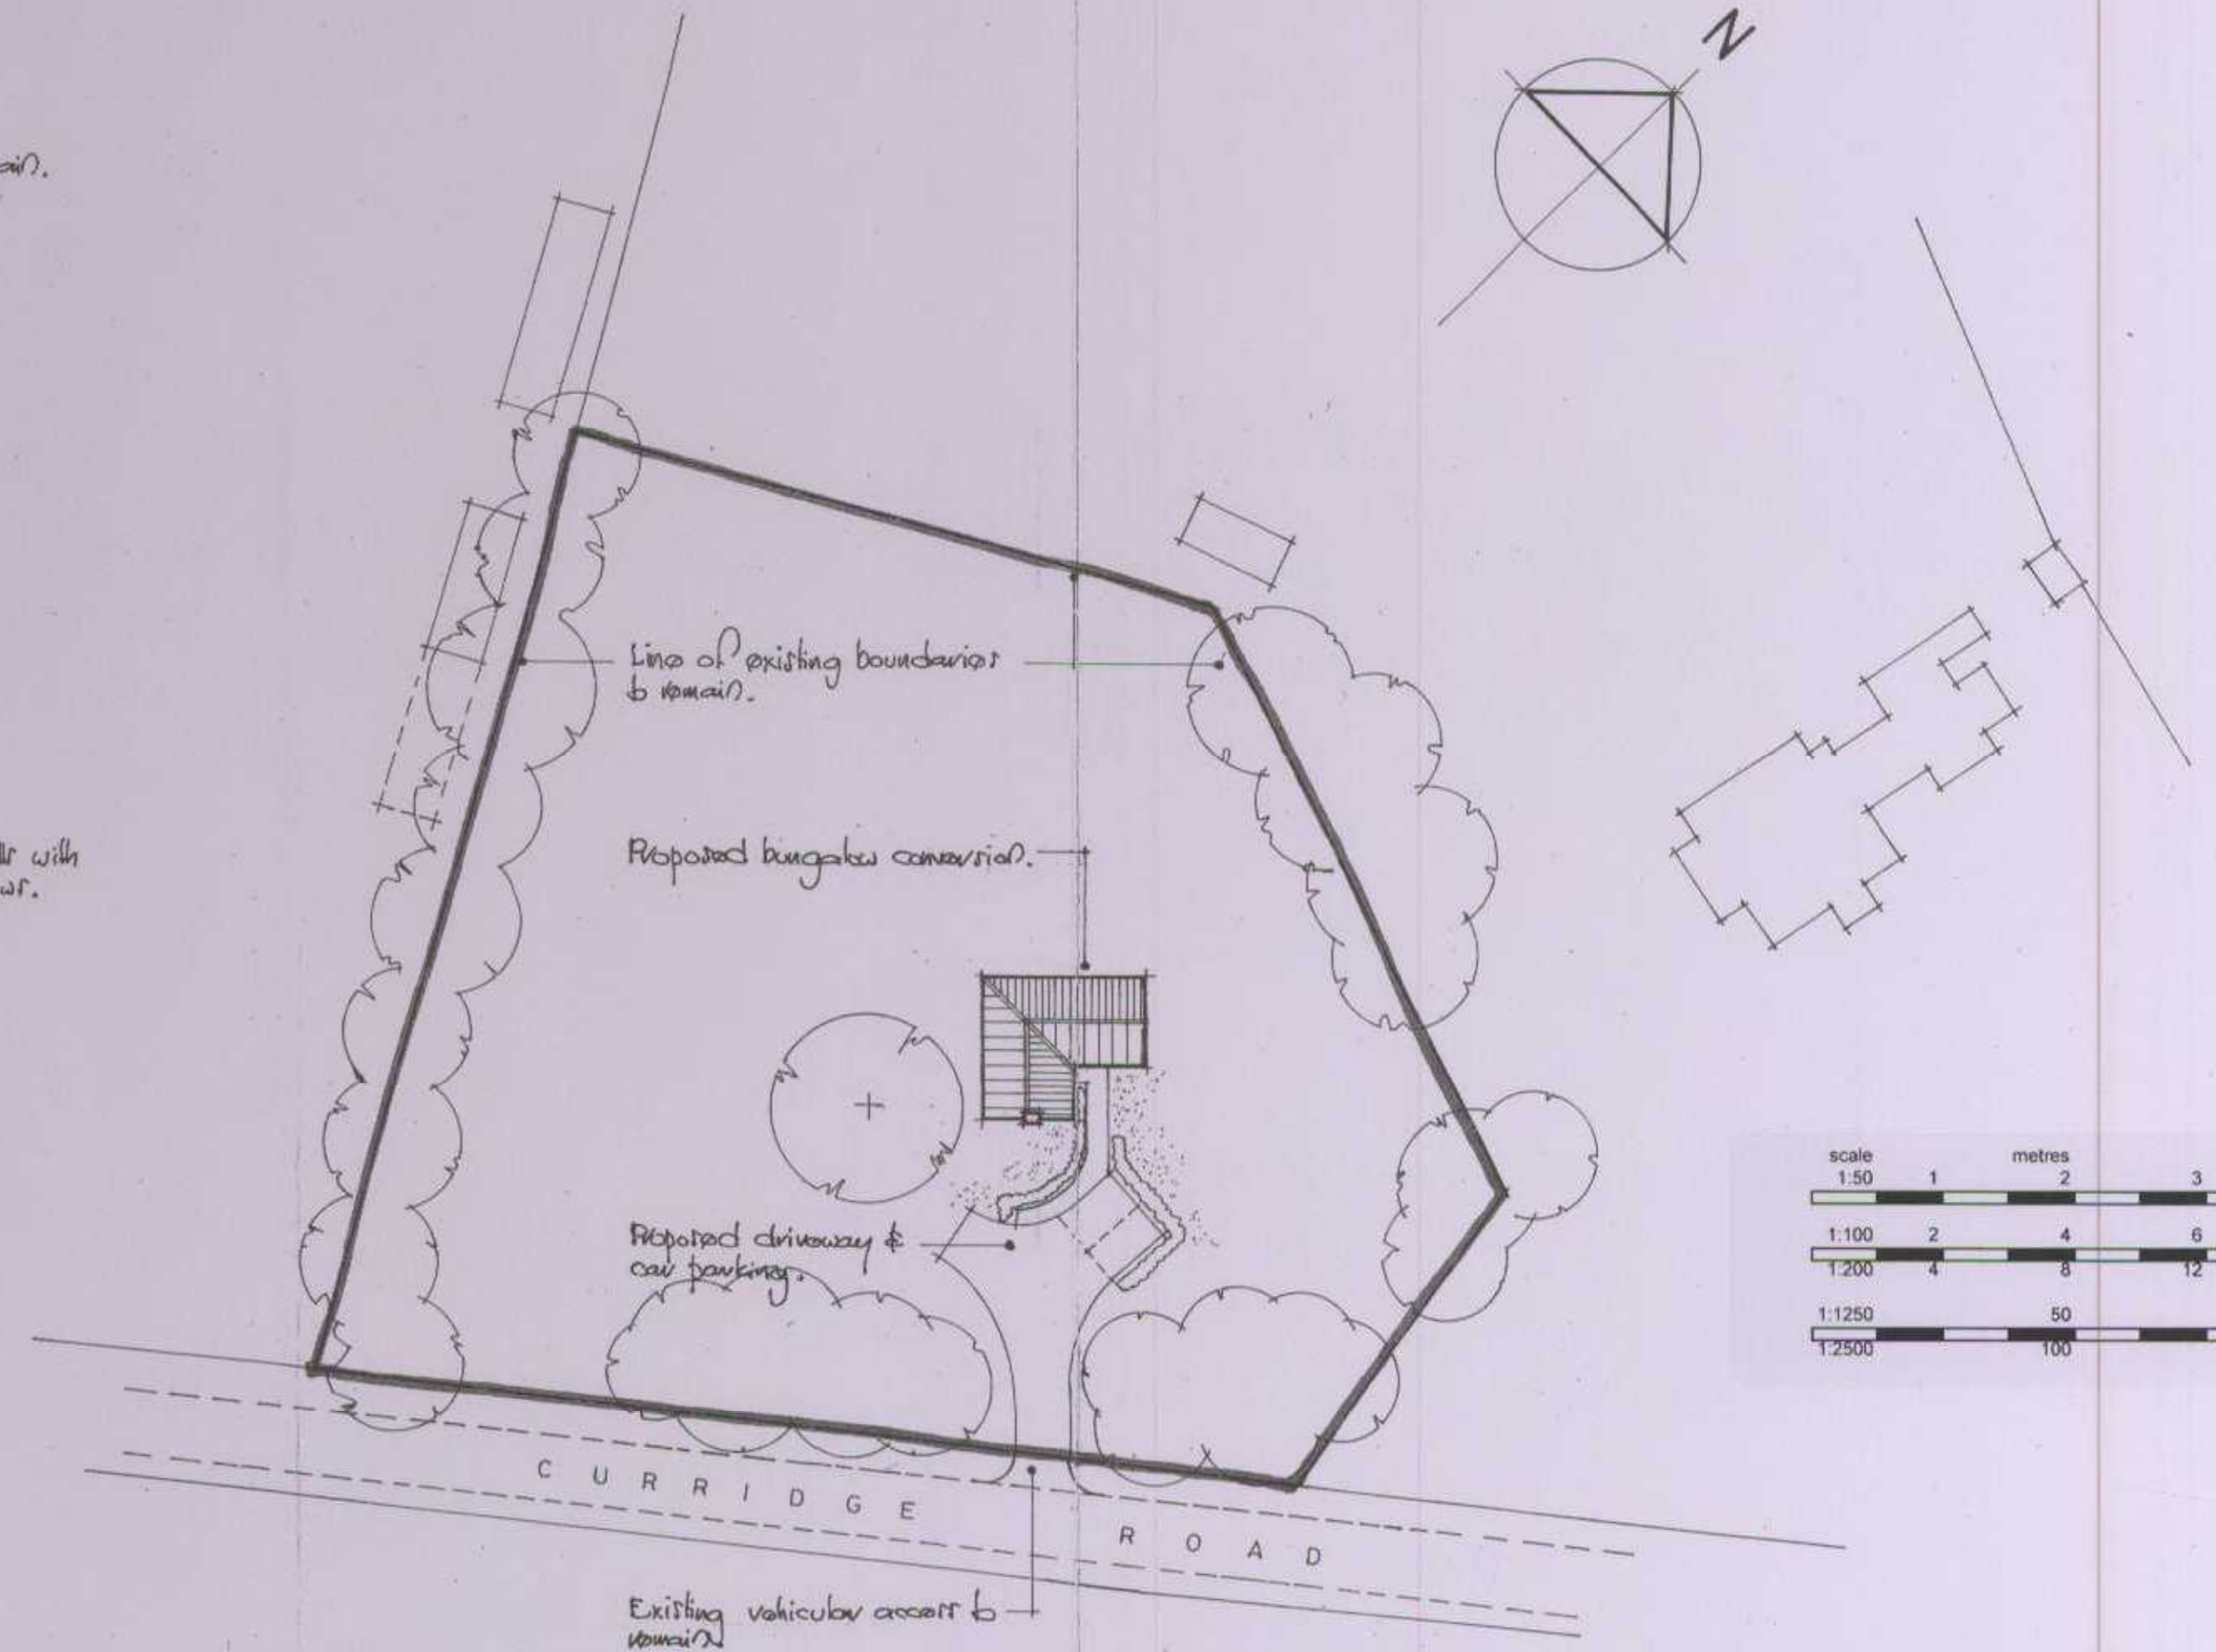

PROPOSED SITE PLAN
SCALE 1:500

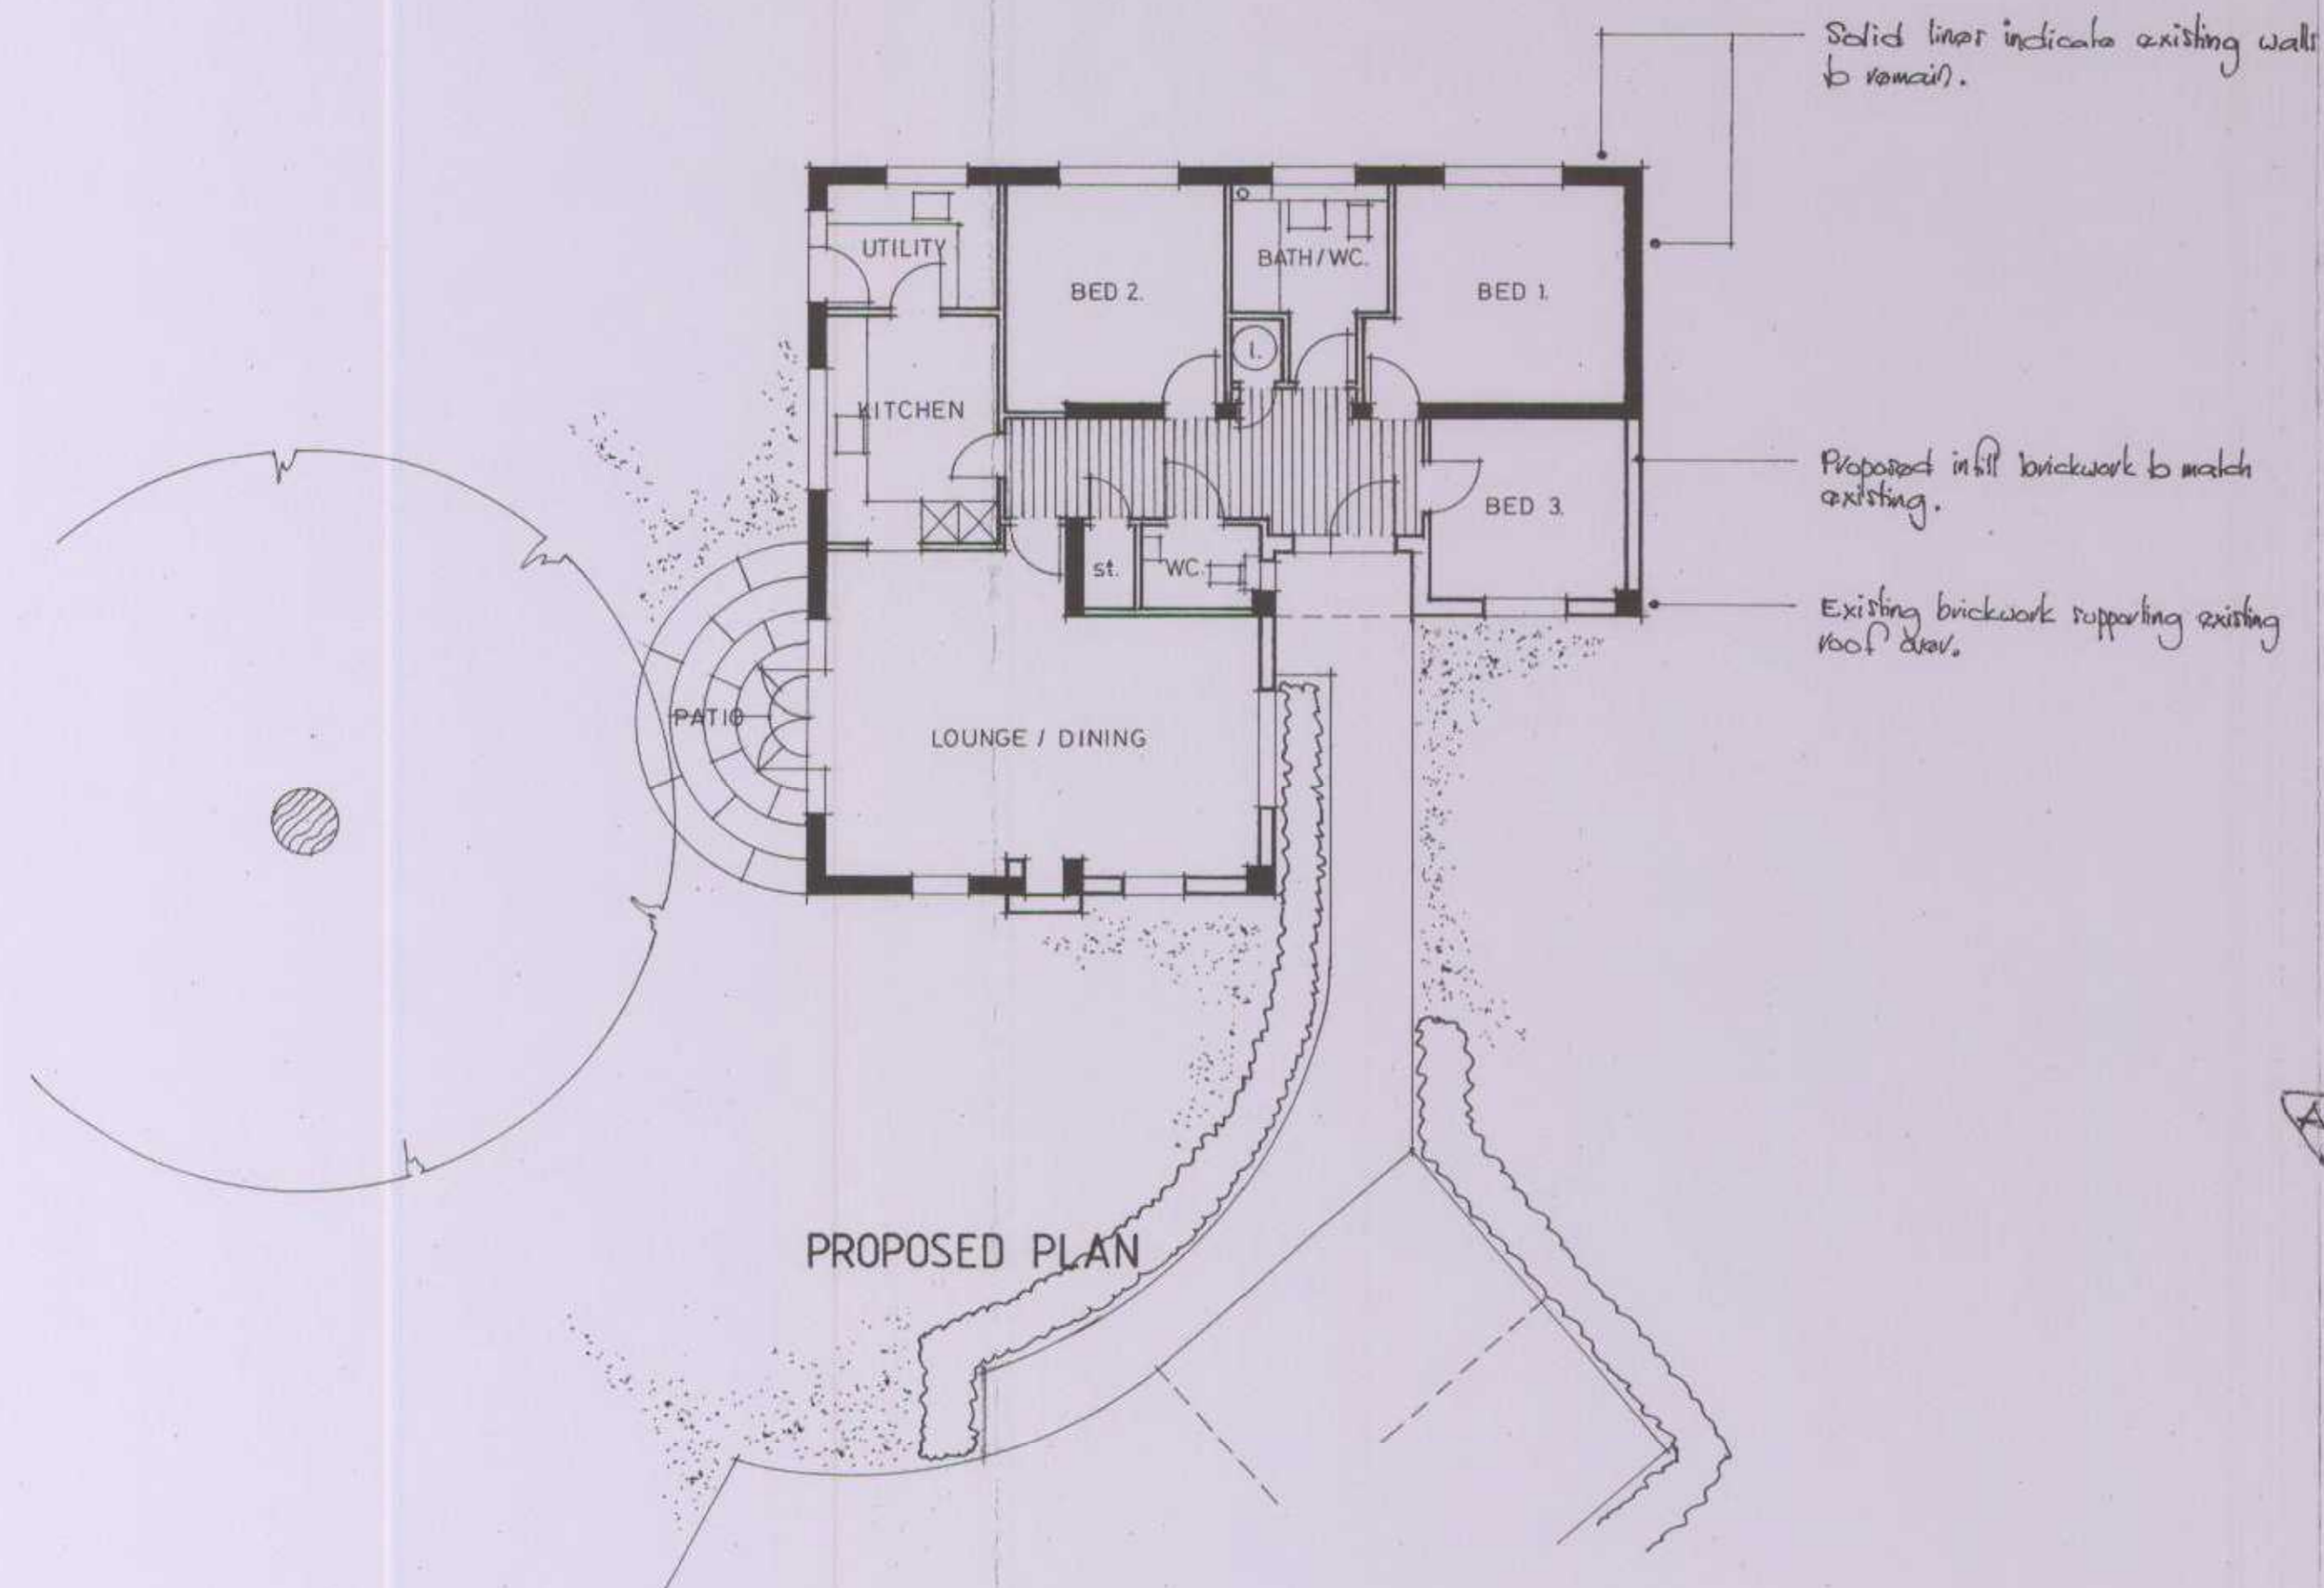

PROPOSED PLAN

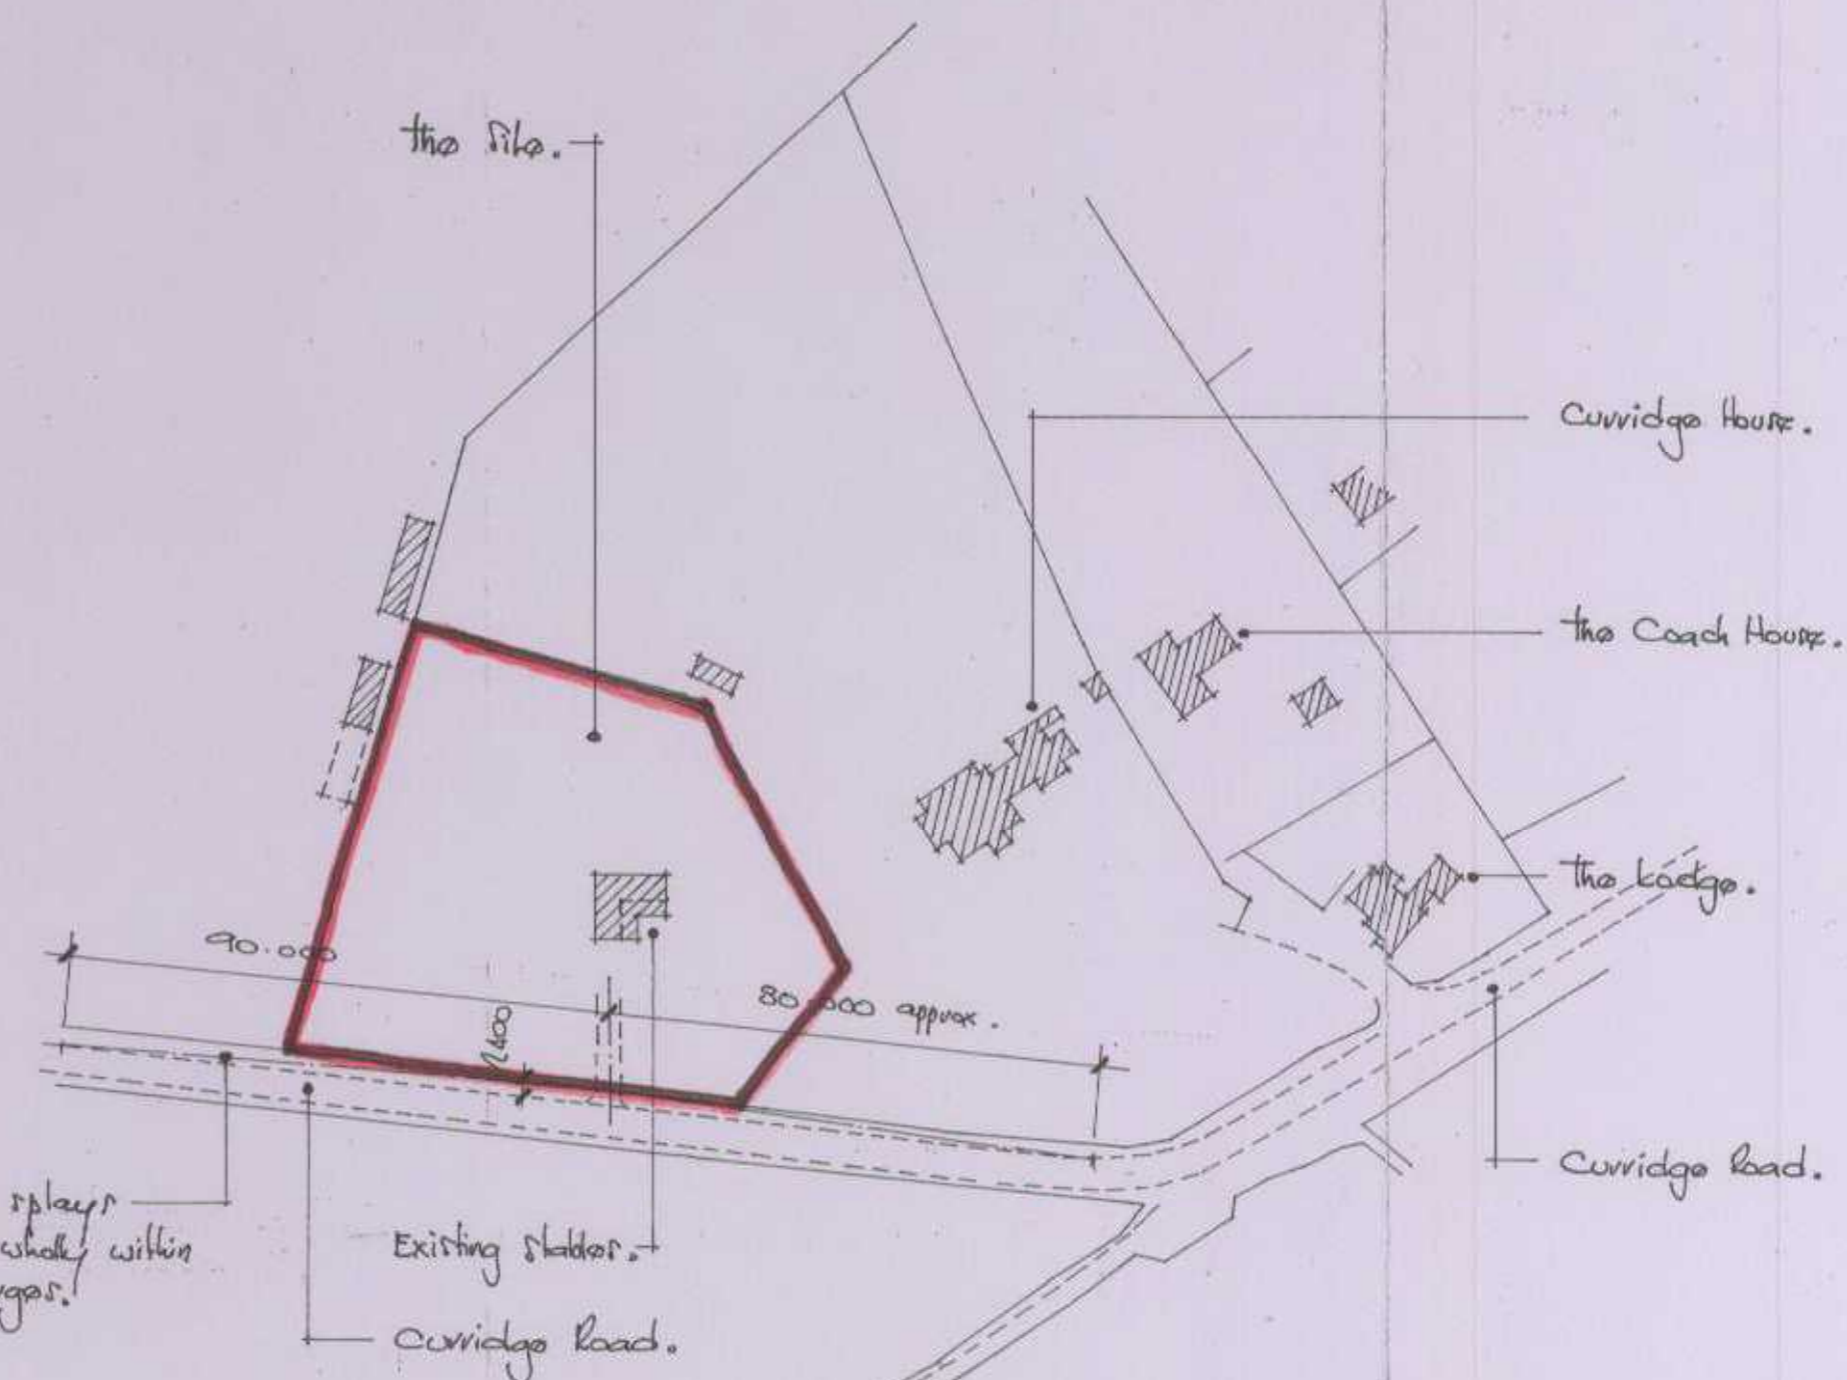

LOCATION PLAN
SCALE 1:1250

WEST BERKSHIRE COUNCIL
- 9 MAY 2013
PLANNING AND COUNTRYSIDE SERVICE

PROPOSED CONVERSION OF EXISTING STABLES TO 3 BED. BUNGALOW AT

STABLES ADJACENT TO CURRIDGE HOUSE, CURRIDGE, NEWBURY

FOR MRS DONOHOE

David Shanly Design & Build
architectural, building surveying, project management & building consultants
The Studio
17 Abingdon Drive
Caversham Park Village
Reading, Berkshire, RG4 6SE
tel / fax: 0118 954 5381
e-mail: dshanly@designbuild.co.uk

PROPOSED PLANS & ELEVATIONS

1:100 | MARCH '01

767 / 100